


Bledlow

DO NOT SCALE

NOTES:

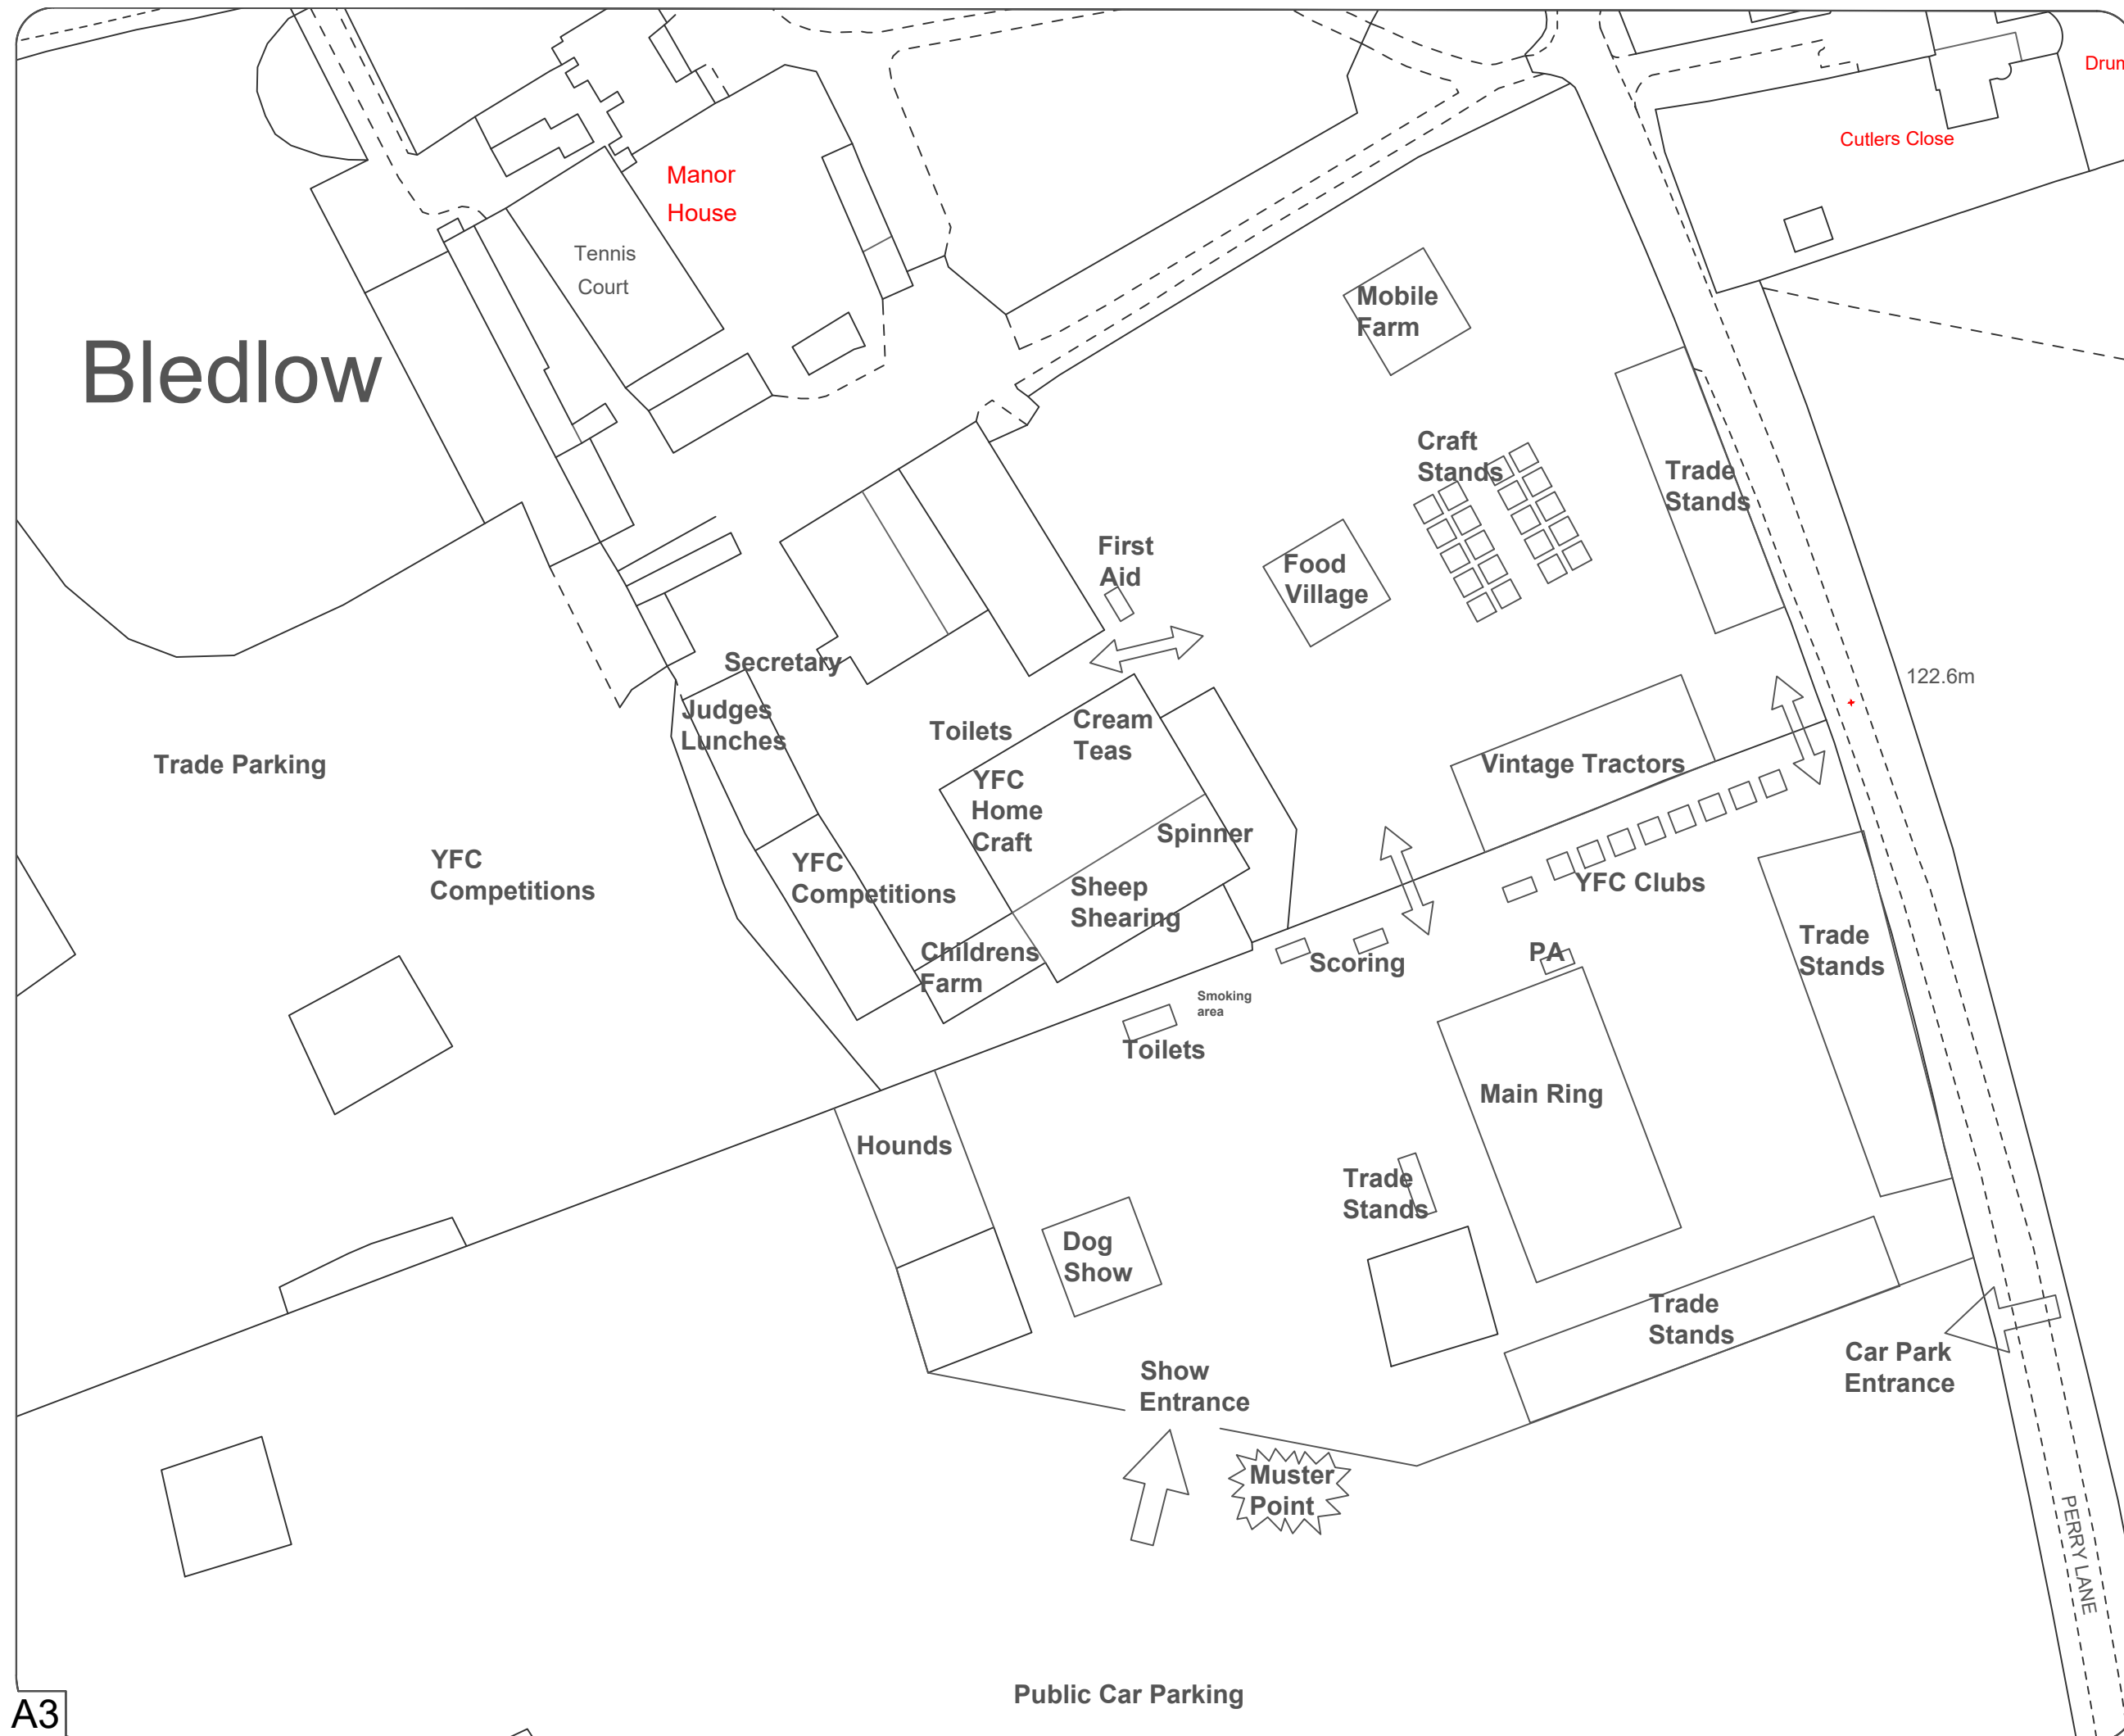

Rev	Date	Details Of Issue	Initials

Status

Final

Princes Risborough
Young Farmers Club
(PRYFC)

This document and all information herein is confidential and the intellectual property of PRYFC. It is disclosed in confidence on terms that it will not be disclosed to any third party, used, sold, loaned, licensed, or reproduced in whole or in any part in any manner or form for any other purpose without the written permission of PRYFC. The copyright is retained by PRYFC. © PRYFC.

Client **PRYFC**

Project **Bledlow Country Show**

Title **Site Plan**

Drawn PS	Date: 01/06/2019	Scale (at A3) 1:1000
-----------------	-------------------------	-----------------------------

Dwg no. 1	Revision No. 0
------------------	-----------------------

A3

Public Car Parking